



APD 130911 PLAN échelle:1/200




LOT 3
S=657 m²


LOT 4
S=715 m²

LOT 2
S=620 m²


abri jardin
50 places
local TK 5.04m²

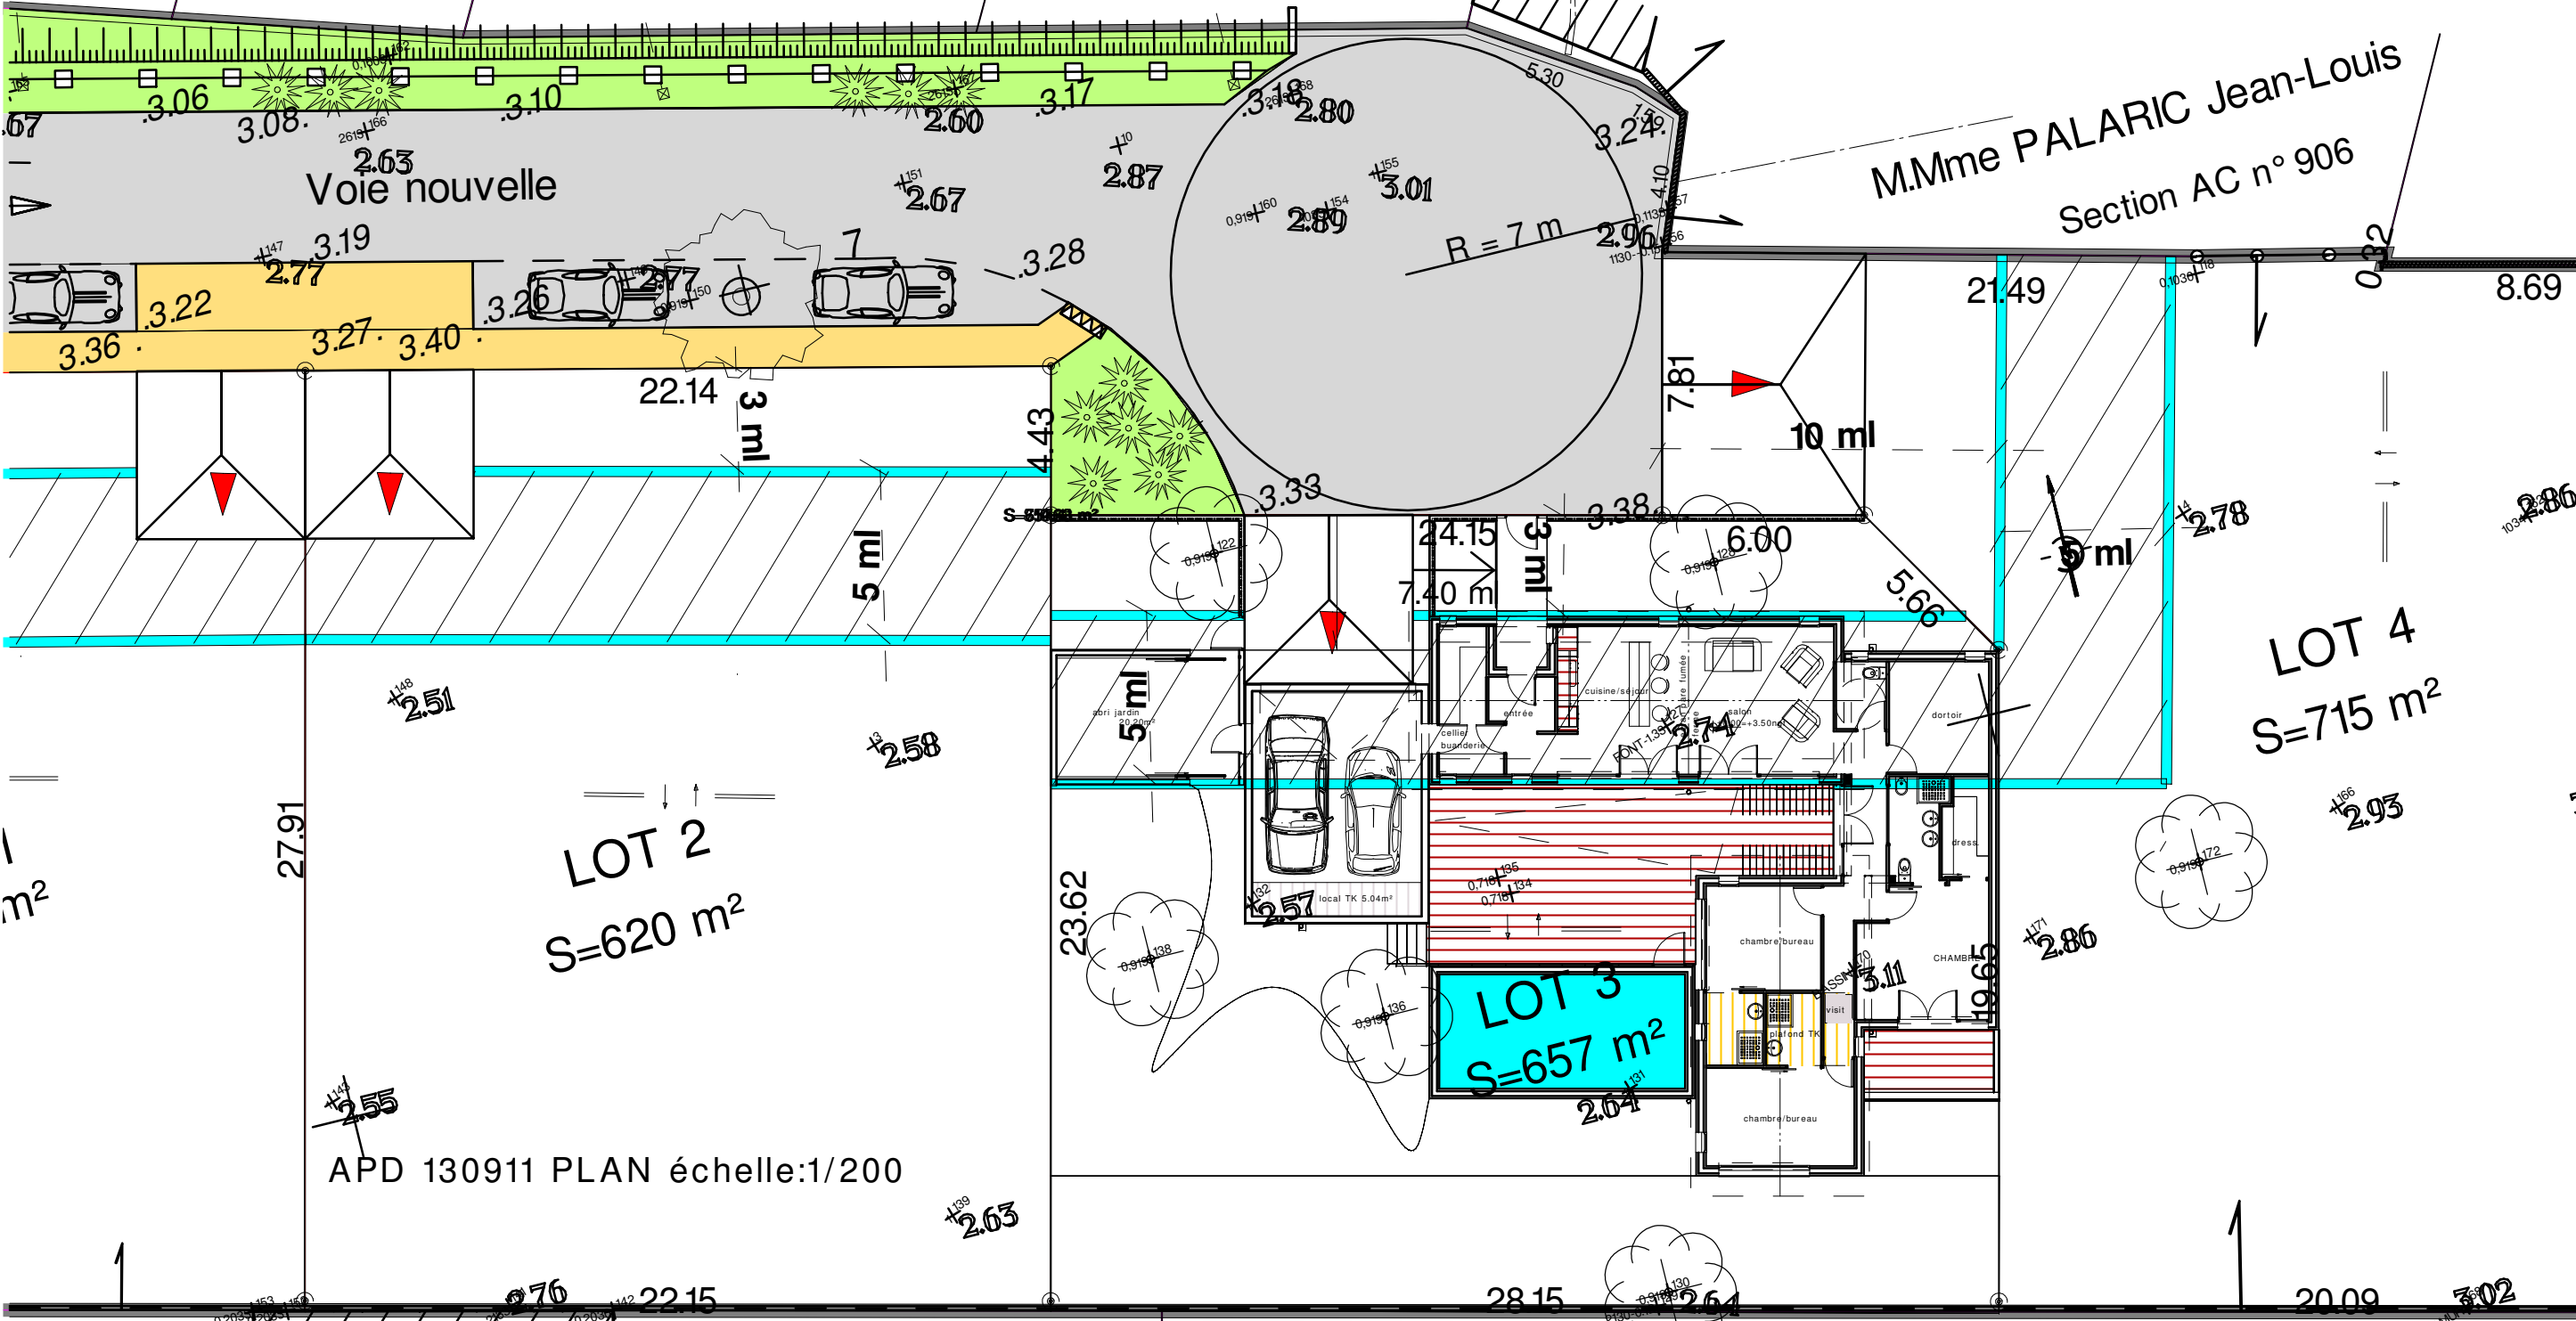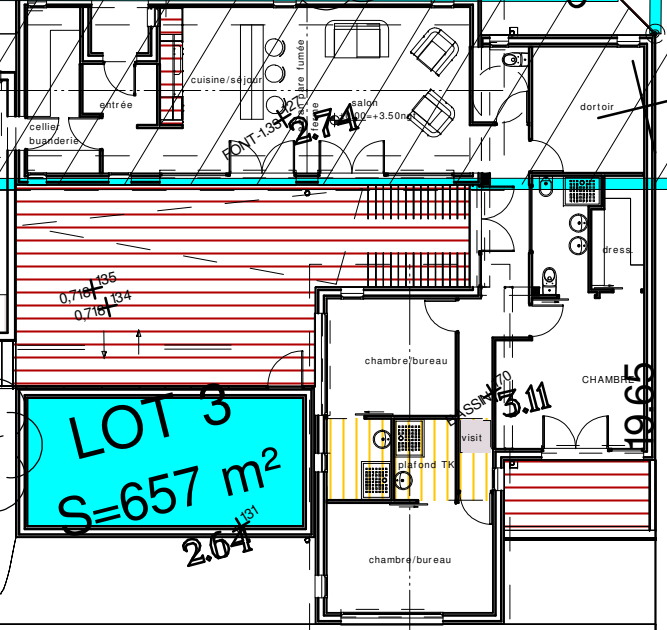

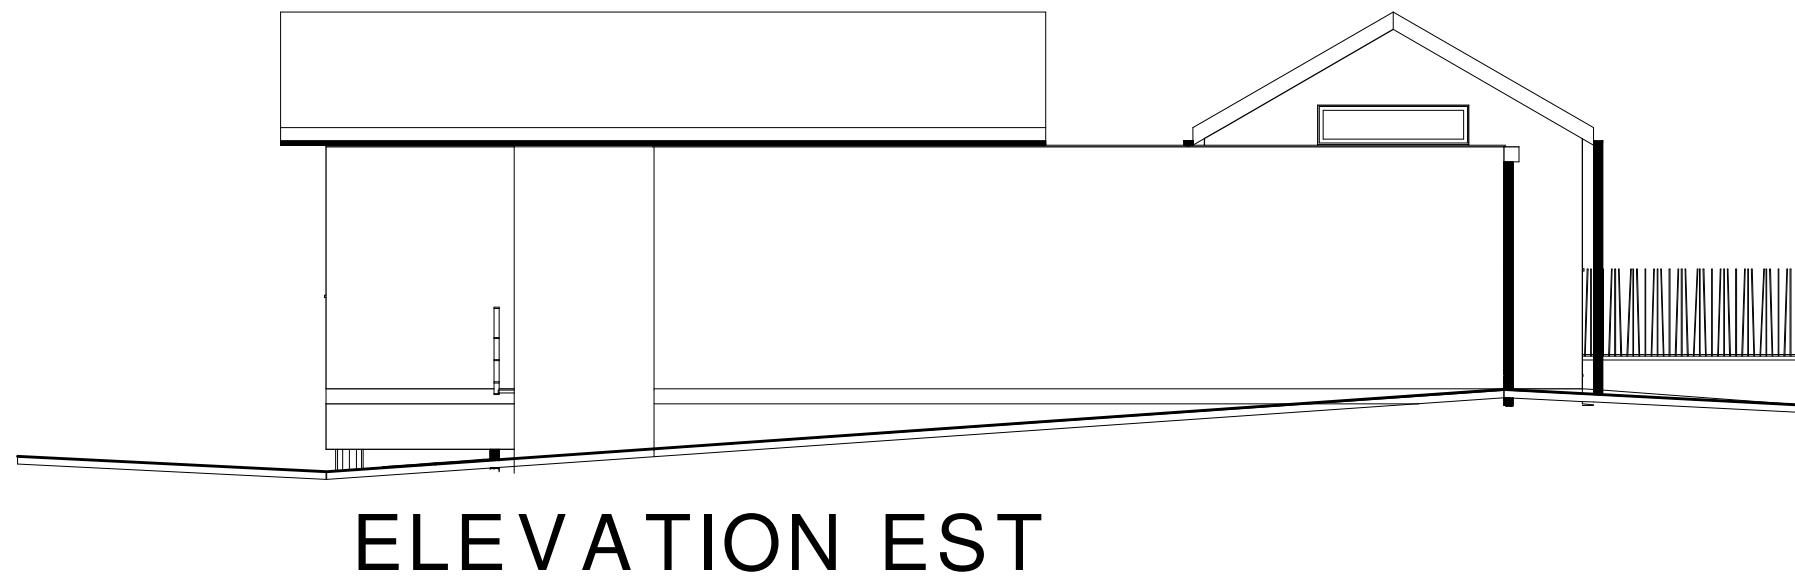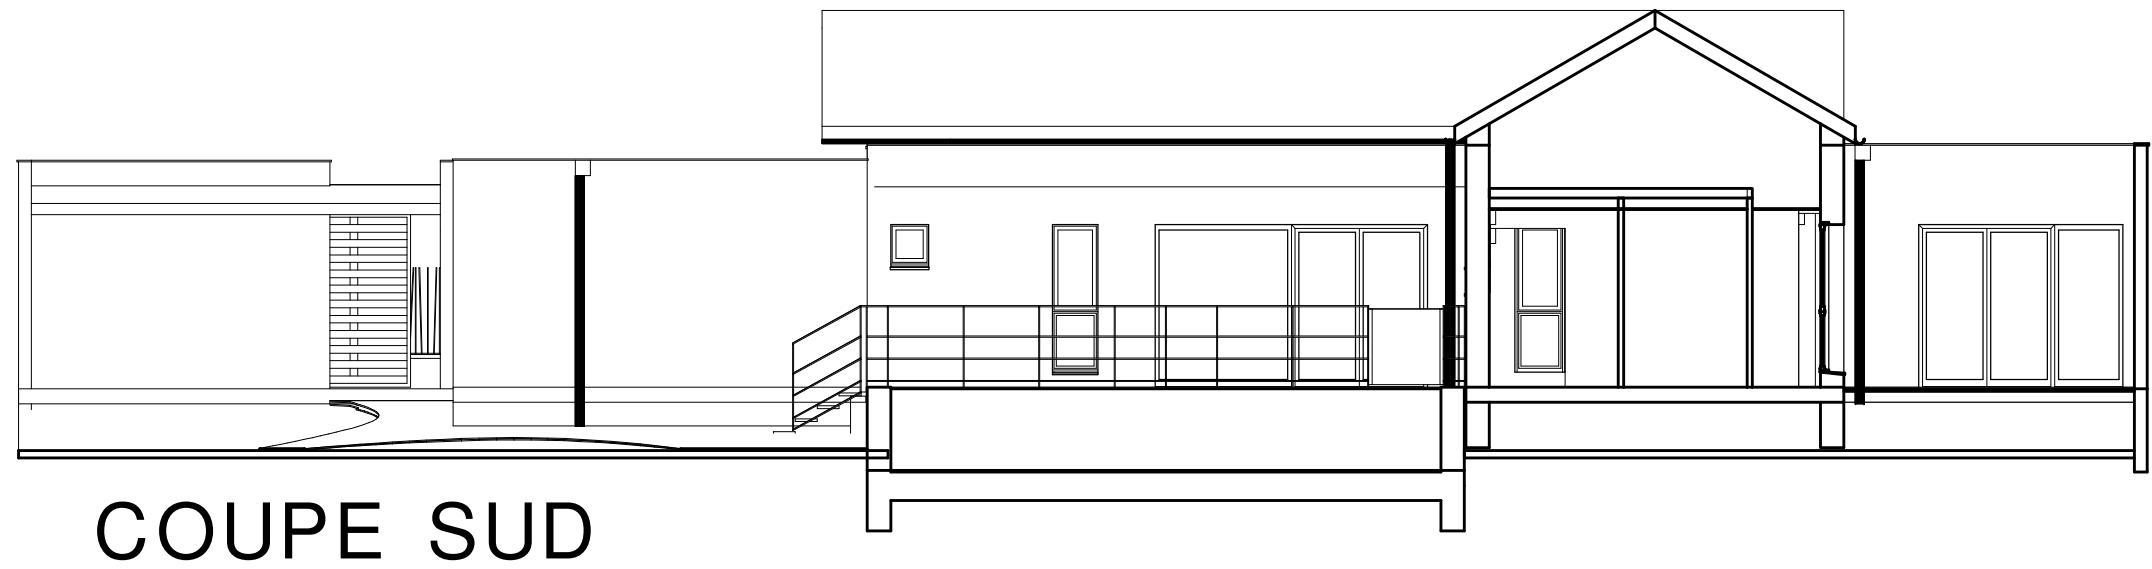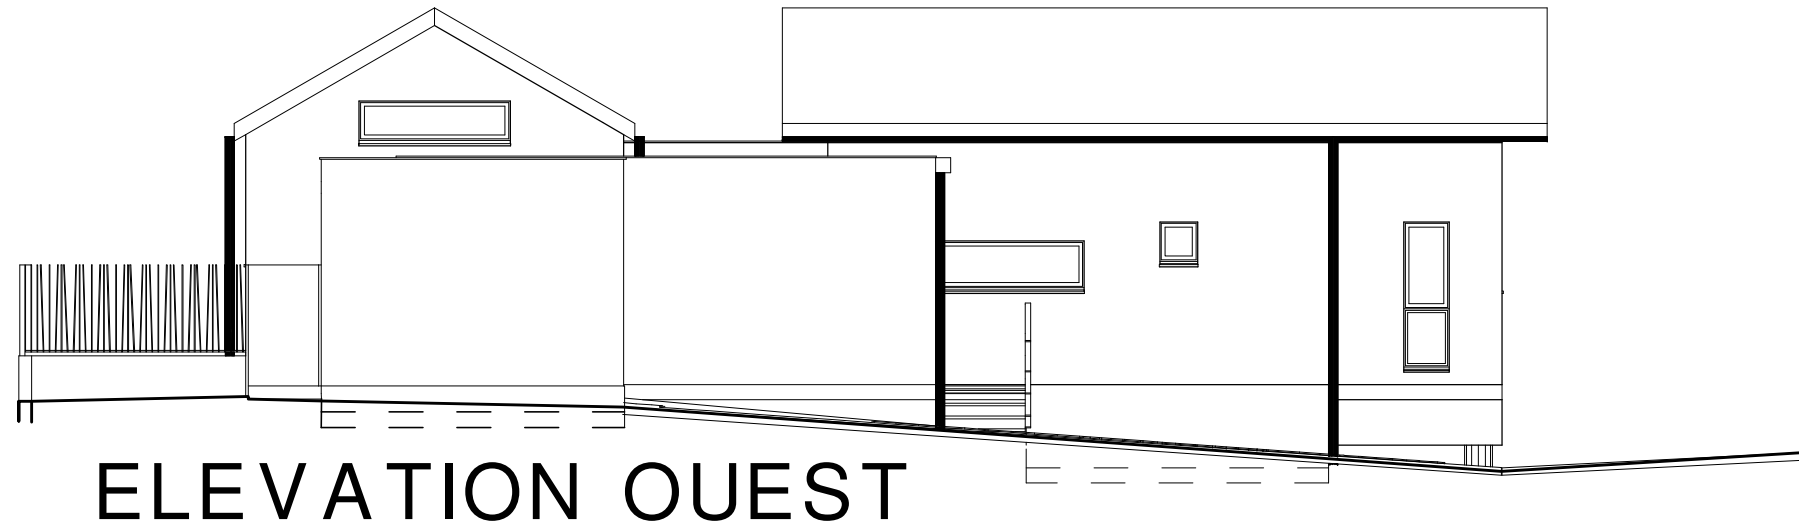


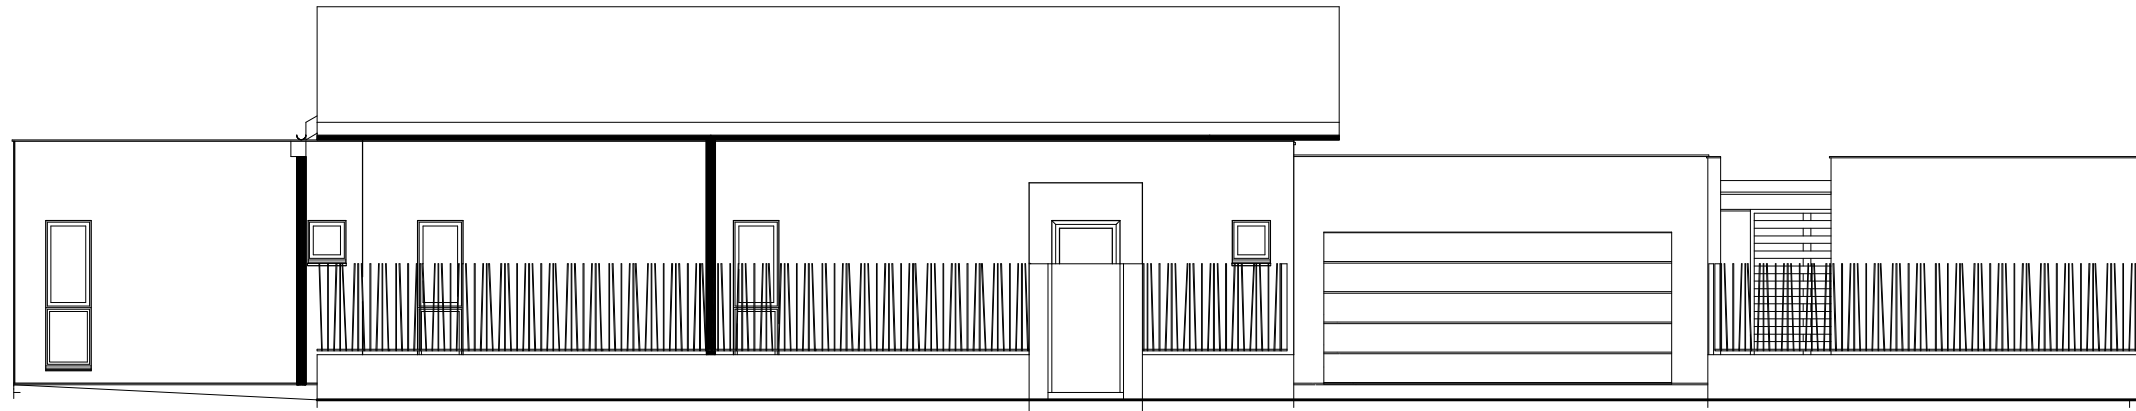


ELEVATION NORD

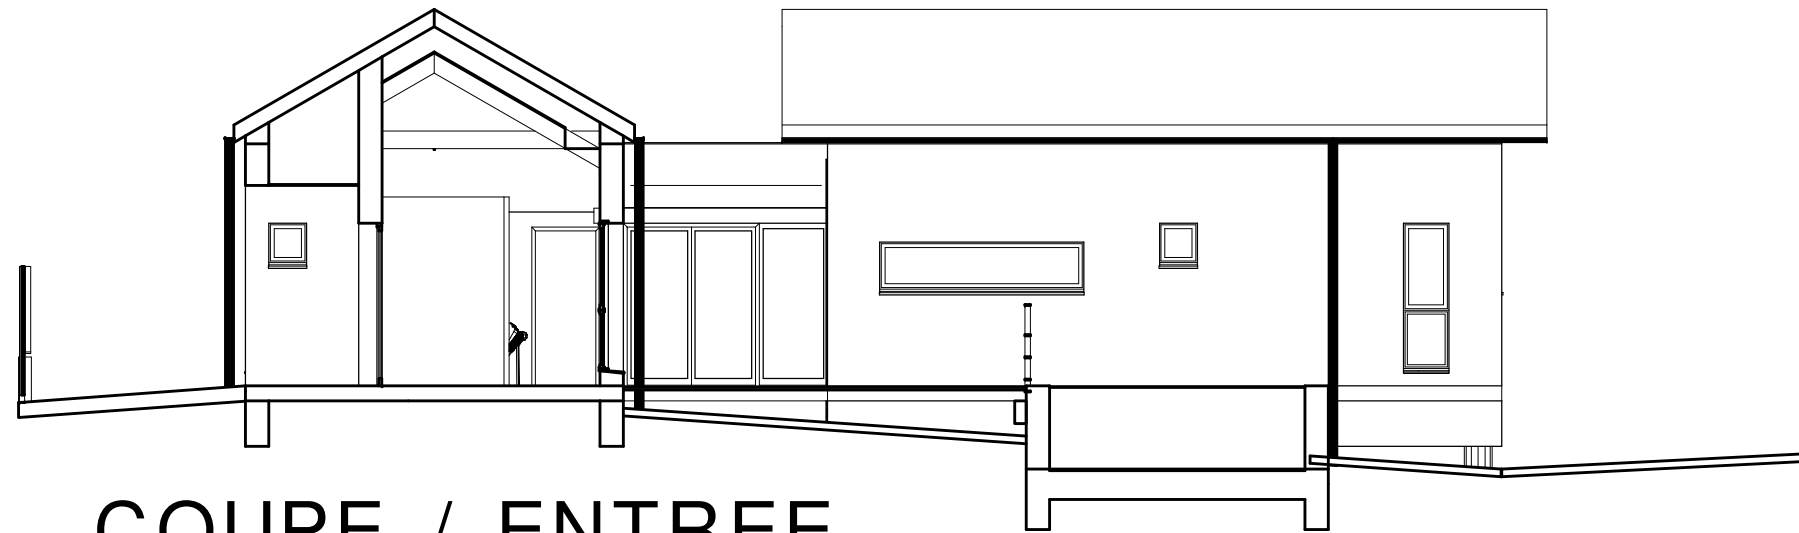

COUPE / ENTREE

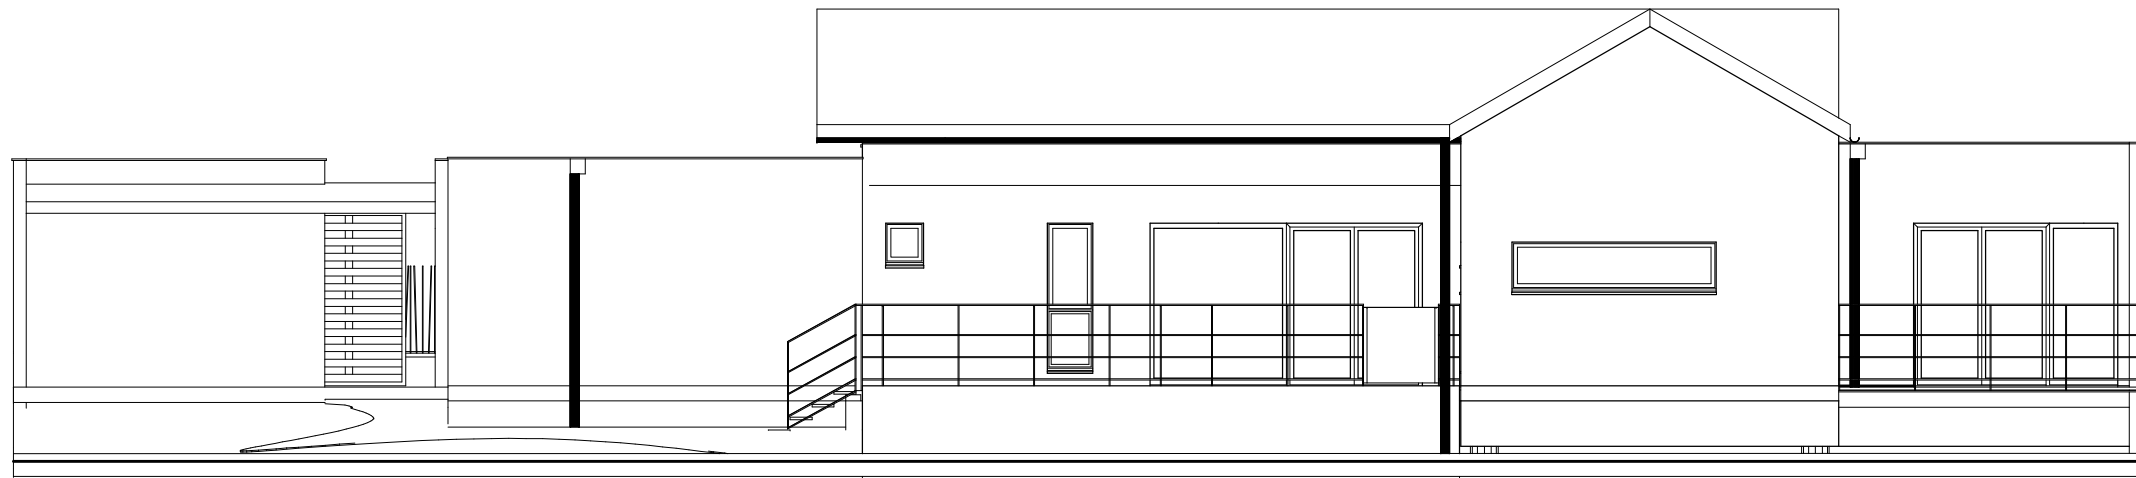

ELEVATION SUD

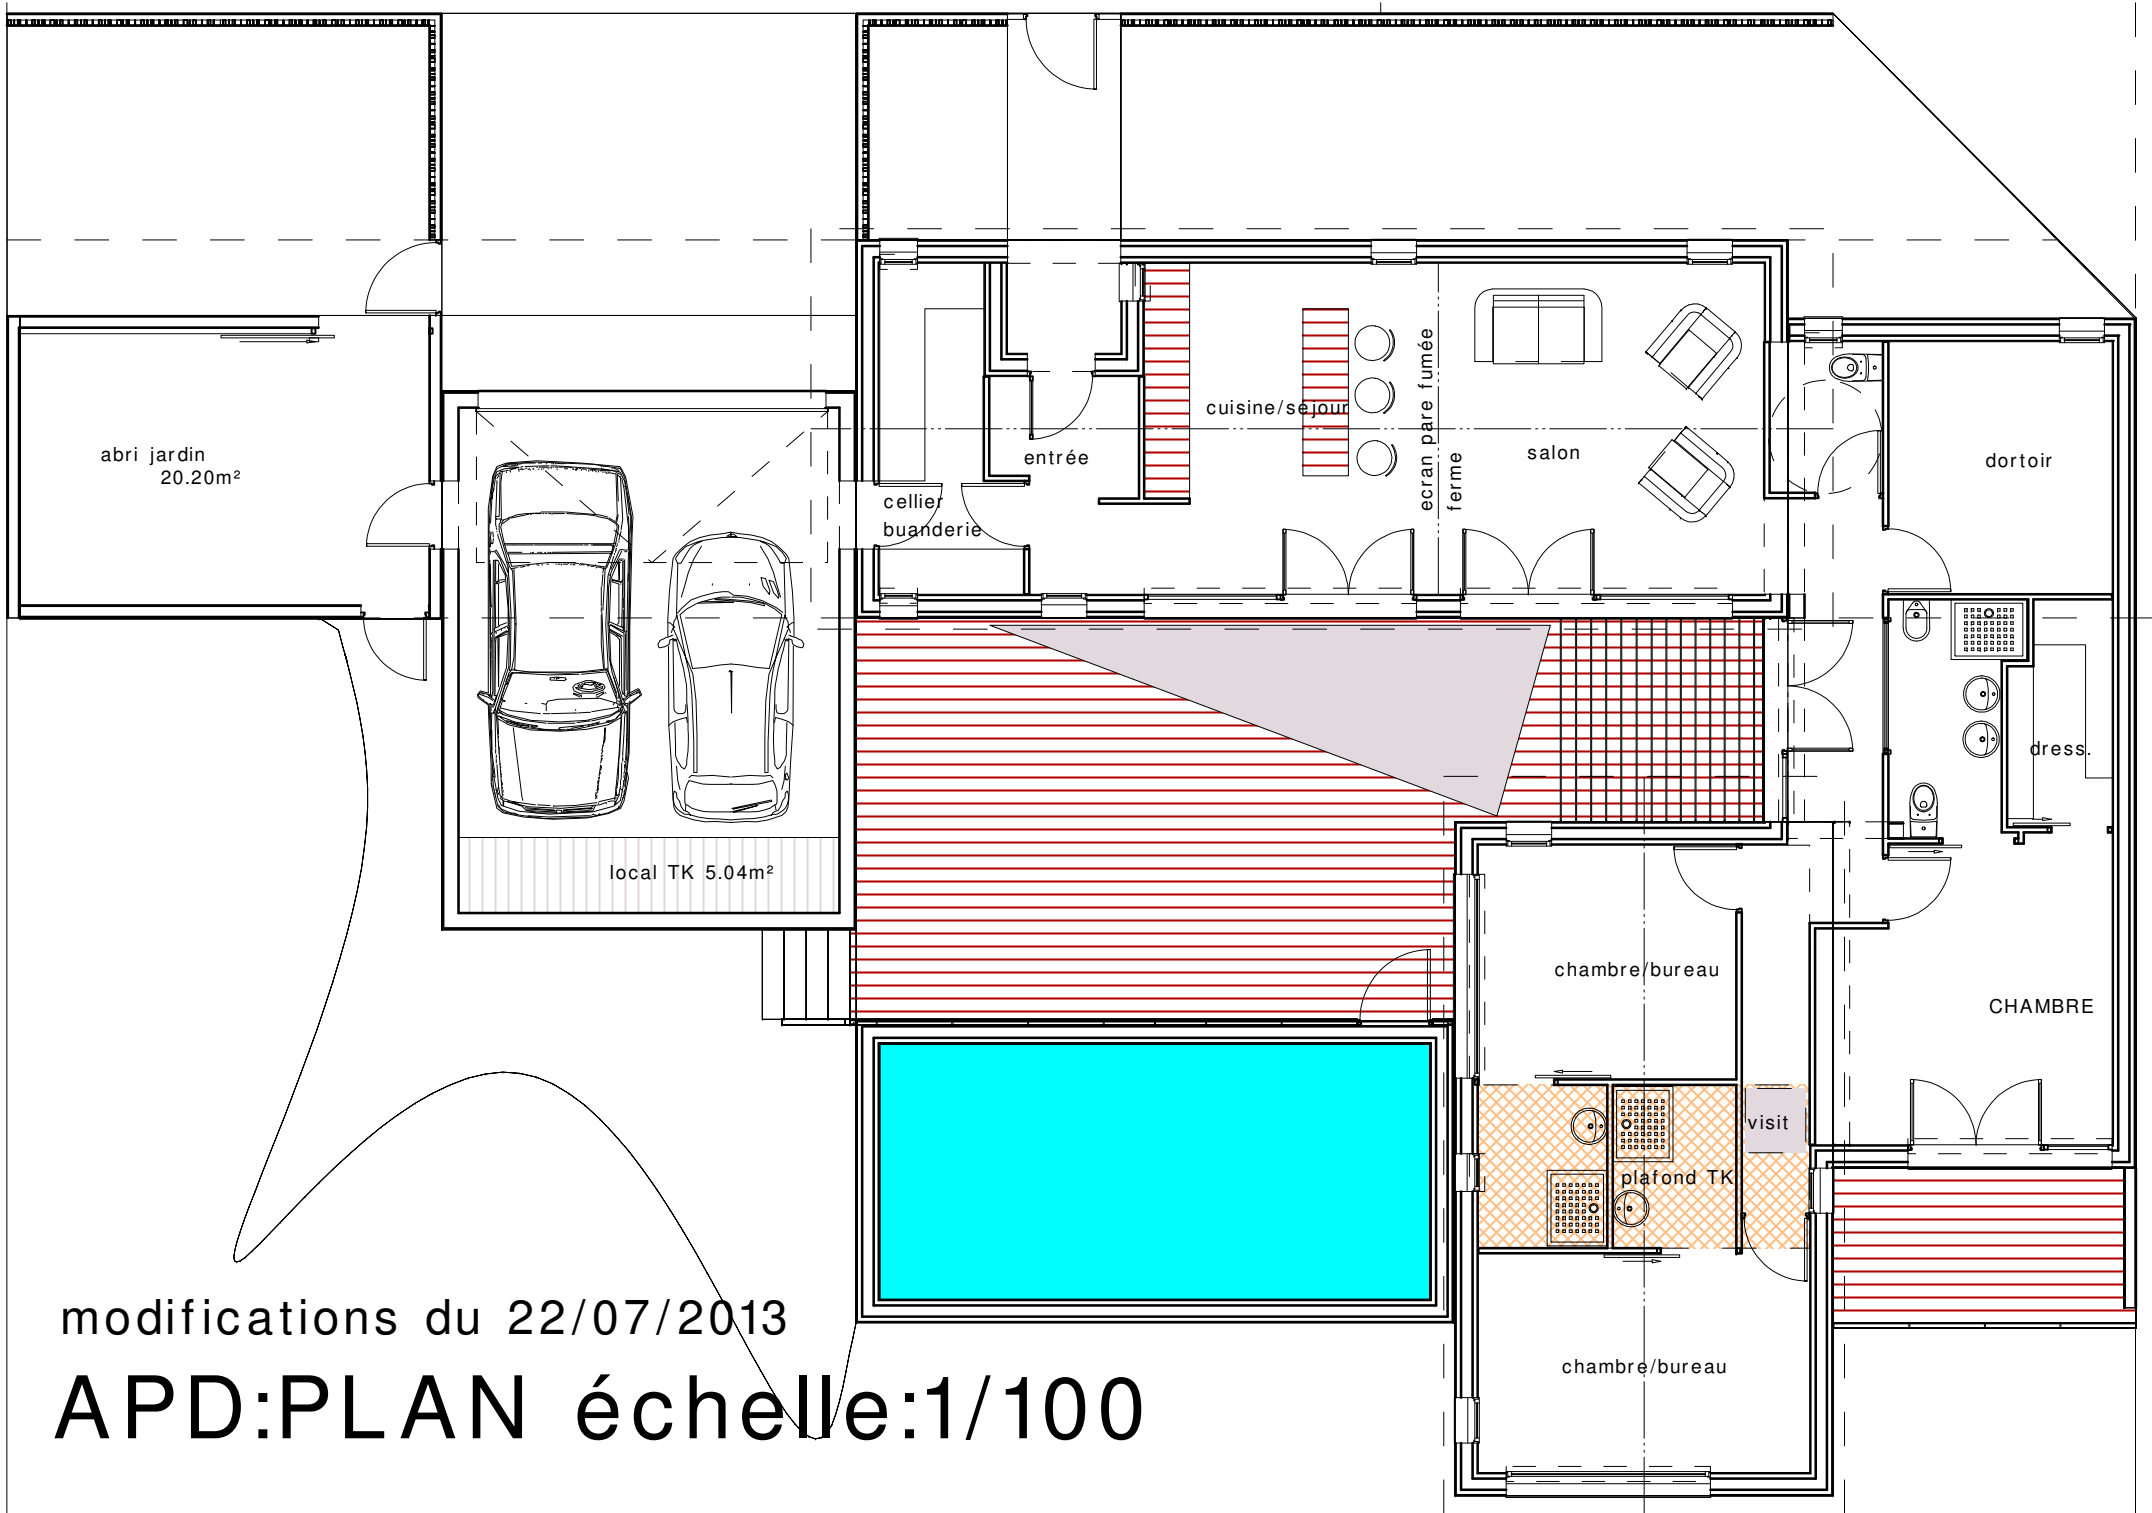

modifications du 22/07/2013

APD:PLAN échelle:1/100





